

PAYYANNUR CAMPUS SUB STATION PLAN
AREA = 552 SQ FT

REVISIONS				
NOS.	DATE	DESCRIPTION	DWN	CKD.

CONSULTANT



(A fully owned subsidiary of HLL Lifecare Ltd.)
 (A Government of India Enterprise)
 THIRUVANANTHAPURAM-12
 Tel: +91 471 2775500 / 2355404
 web : www.hllhites.com

CLIENT

KANNUR UNIVERSITY

PROJECT TITLE

RENOVATION WORKS
 KANNUR UNIVERSITY CAMPUSES -
 SUBSTATION AT PAYYANUR CAMPUS

DRAWING TITLE

PLAN

PRELIMINARY DRAWING


DATE: 11-01-2018

SCALE:

DRG. NO.

NOTE


1. ALL DIMENSIONS ARE IN CENTIMETRES
2. DO NOT SCALE THE DRAWING
3. DISCLAIMER - THESE DRAWINGS ARE THE SOLE PROPERTY OF HLL LIFECARE LTD. NO CHANGES OR COPIES CAN BE MADE WITHOUT CONSENT
4. ANY DISCREPANCY SHALL BE IMMEDIATELY REFERRED TO THE ARCHITECT FOR CLARIFICATION

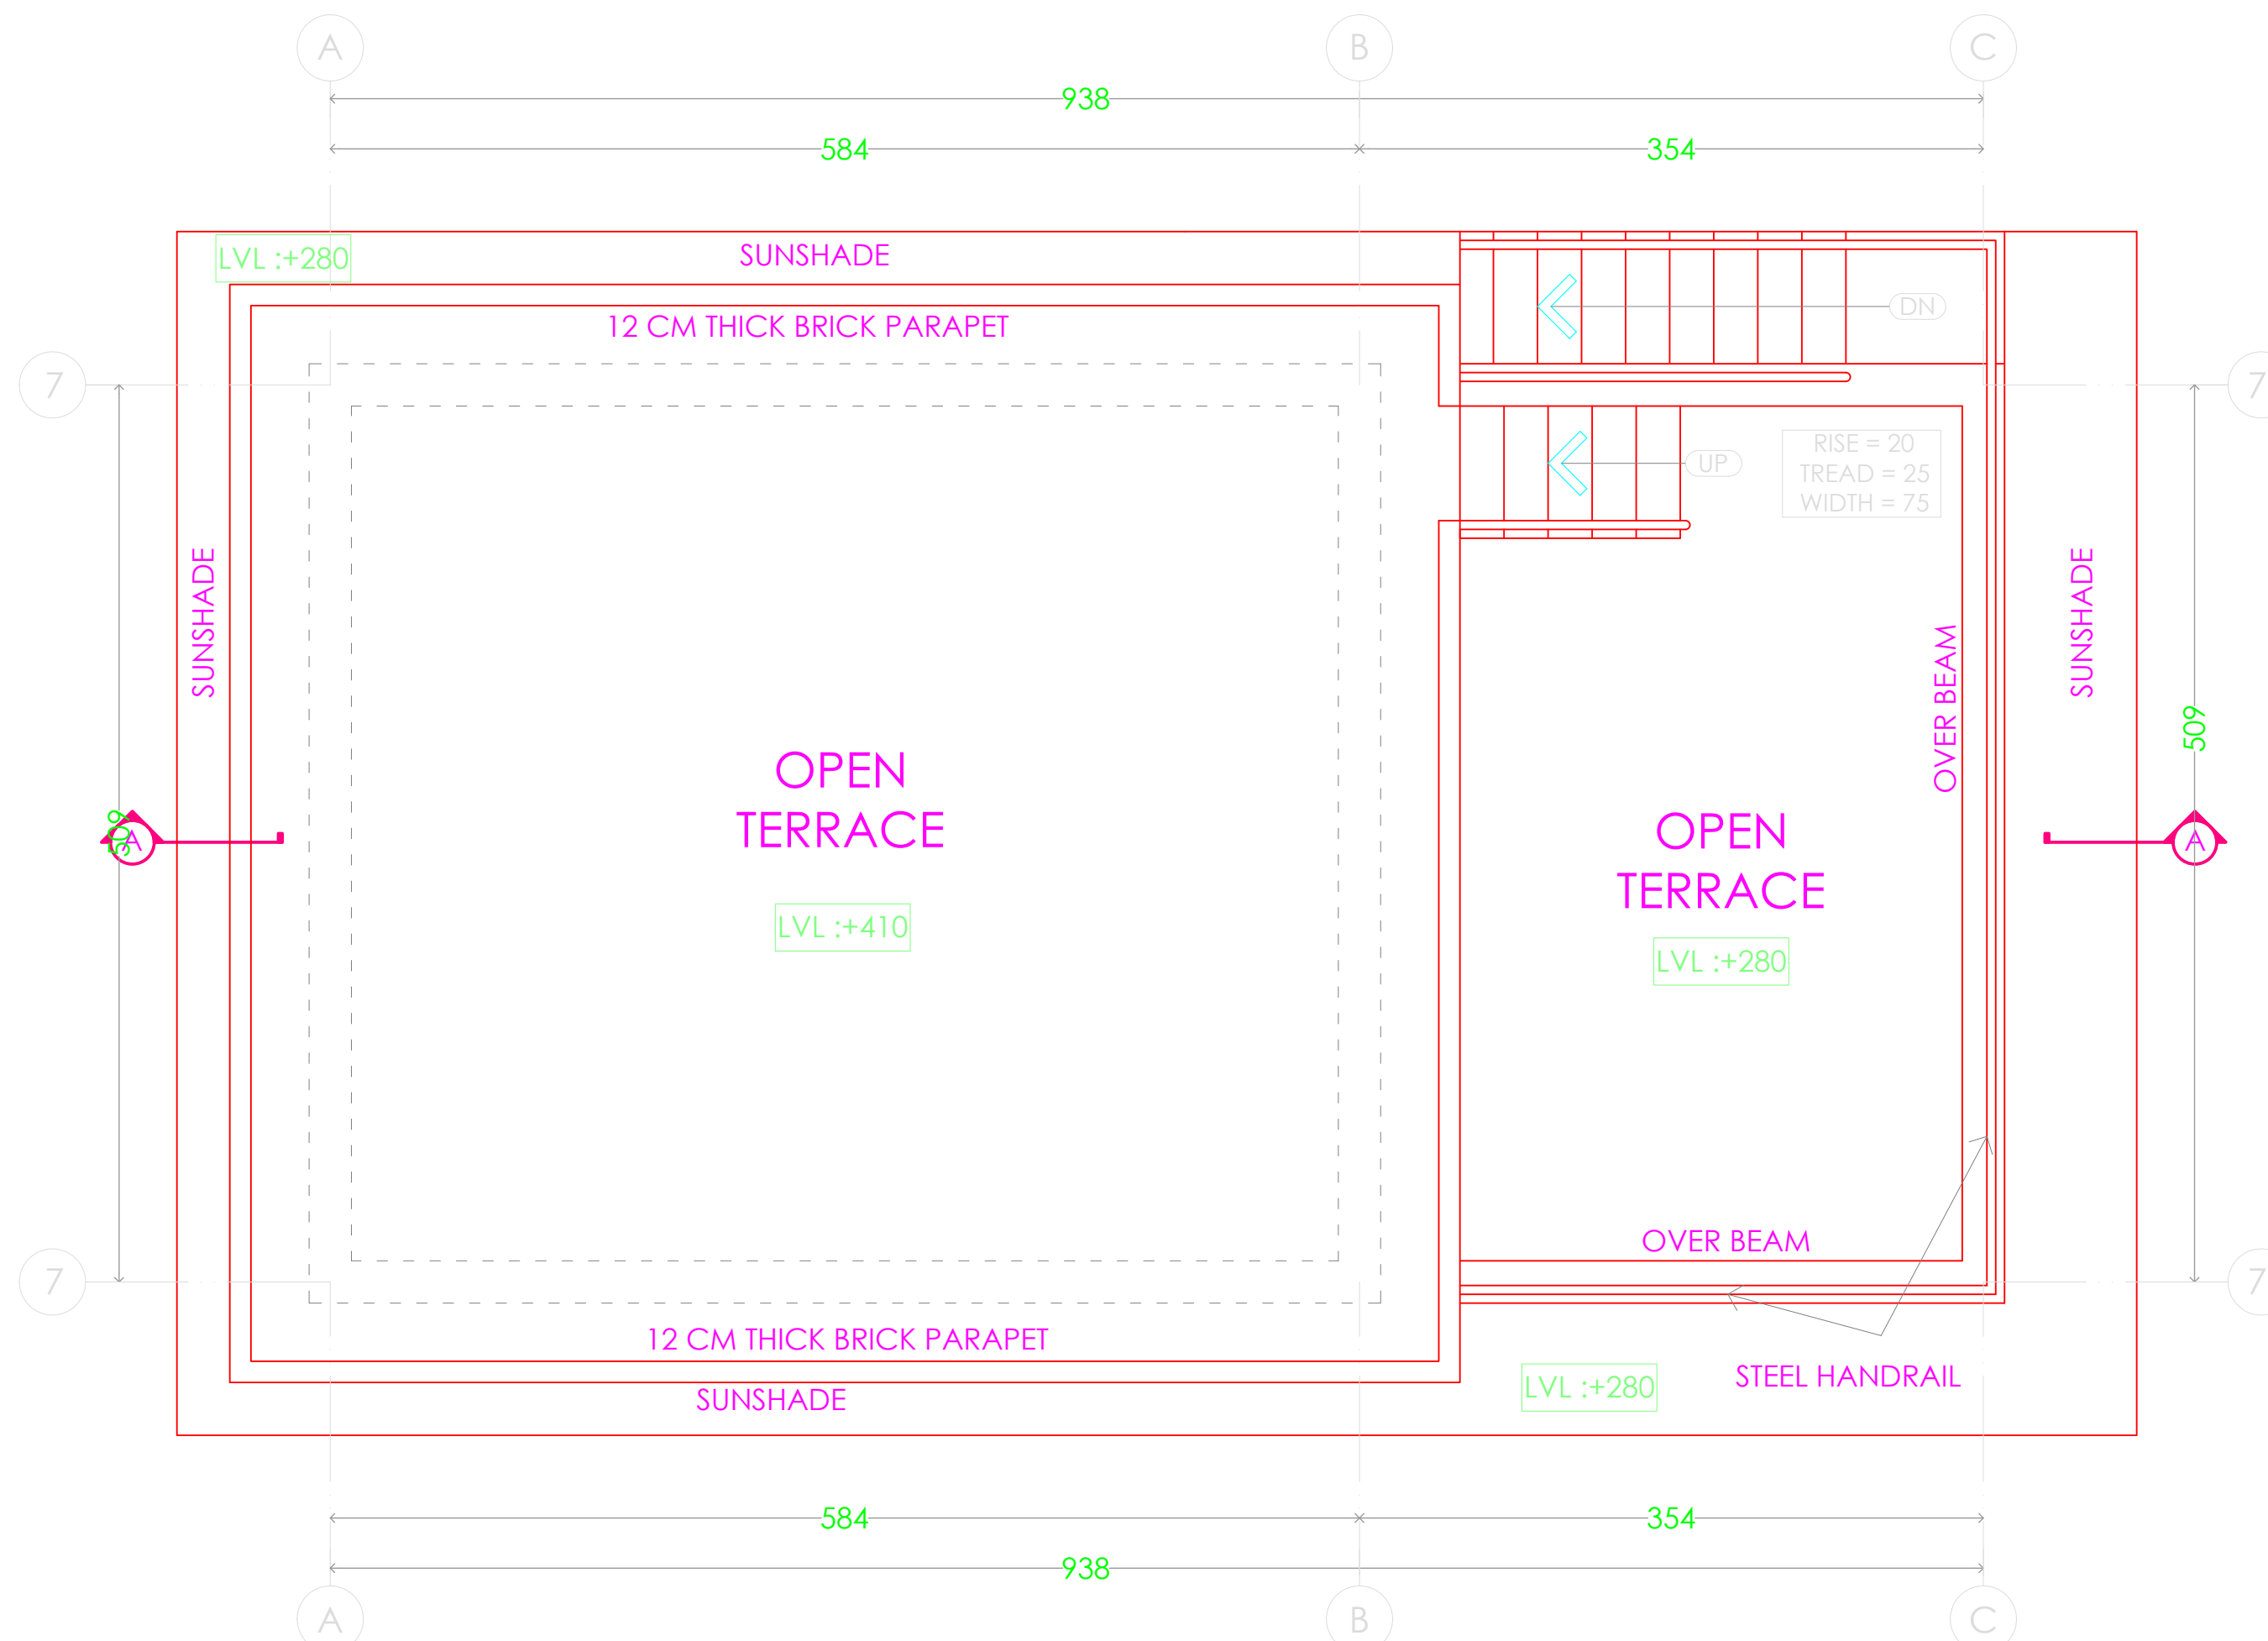

ROOF PLAN

REVISIONS				
NOS.	DATE	DESCRIPTION	DWN	CKD.

CONSULTANT



HITEC
HLL INFRA TECH SERVICES LTD

(A fully owned subsidiary of HLL Lifecare Ltd.)
(A Government of India Enterprise)
THIRUVANANTHAPURAM-12
Tel: +91 471 2775500 / 2355404
web : www.hllhites.com

CLIENT
KANNUR UNIVERSITY

PROJECT TITLE
**RENOVATION WORKS
KANNUR UNIVERSITY CAMPUSES -
SUBSTATION AT PAYYANUR CAMPUS**


DRAWING TITLE
ROOF PLAN

PRELIMINARY DRAWING

DATE: 11-01-2018 SCALE:

DRG. NO.

- NOTE
1. ALL DIMENSIONS ARE IN CENTIMETRES
 2. DO NOT SCALE THE DRAWING
 3. DISCLAIMER -THESE DRAWINGS ARE THE SOLE PROPERTY OF HLL LIFE CARE LTD. NO CHANGES OR COPIES CAN BE MADE WITHOUT CONSENT
 4. ANY DISCREPANCY SHALL BE IMMEDIATELY REFERRED TO THE ARCHITECT FOR CLARIFICATION

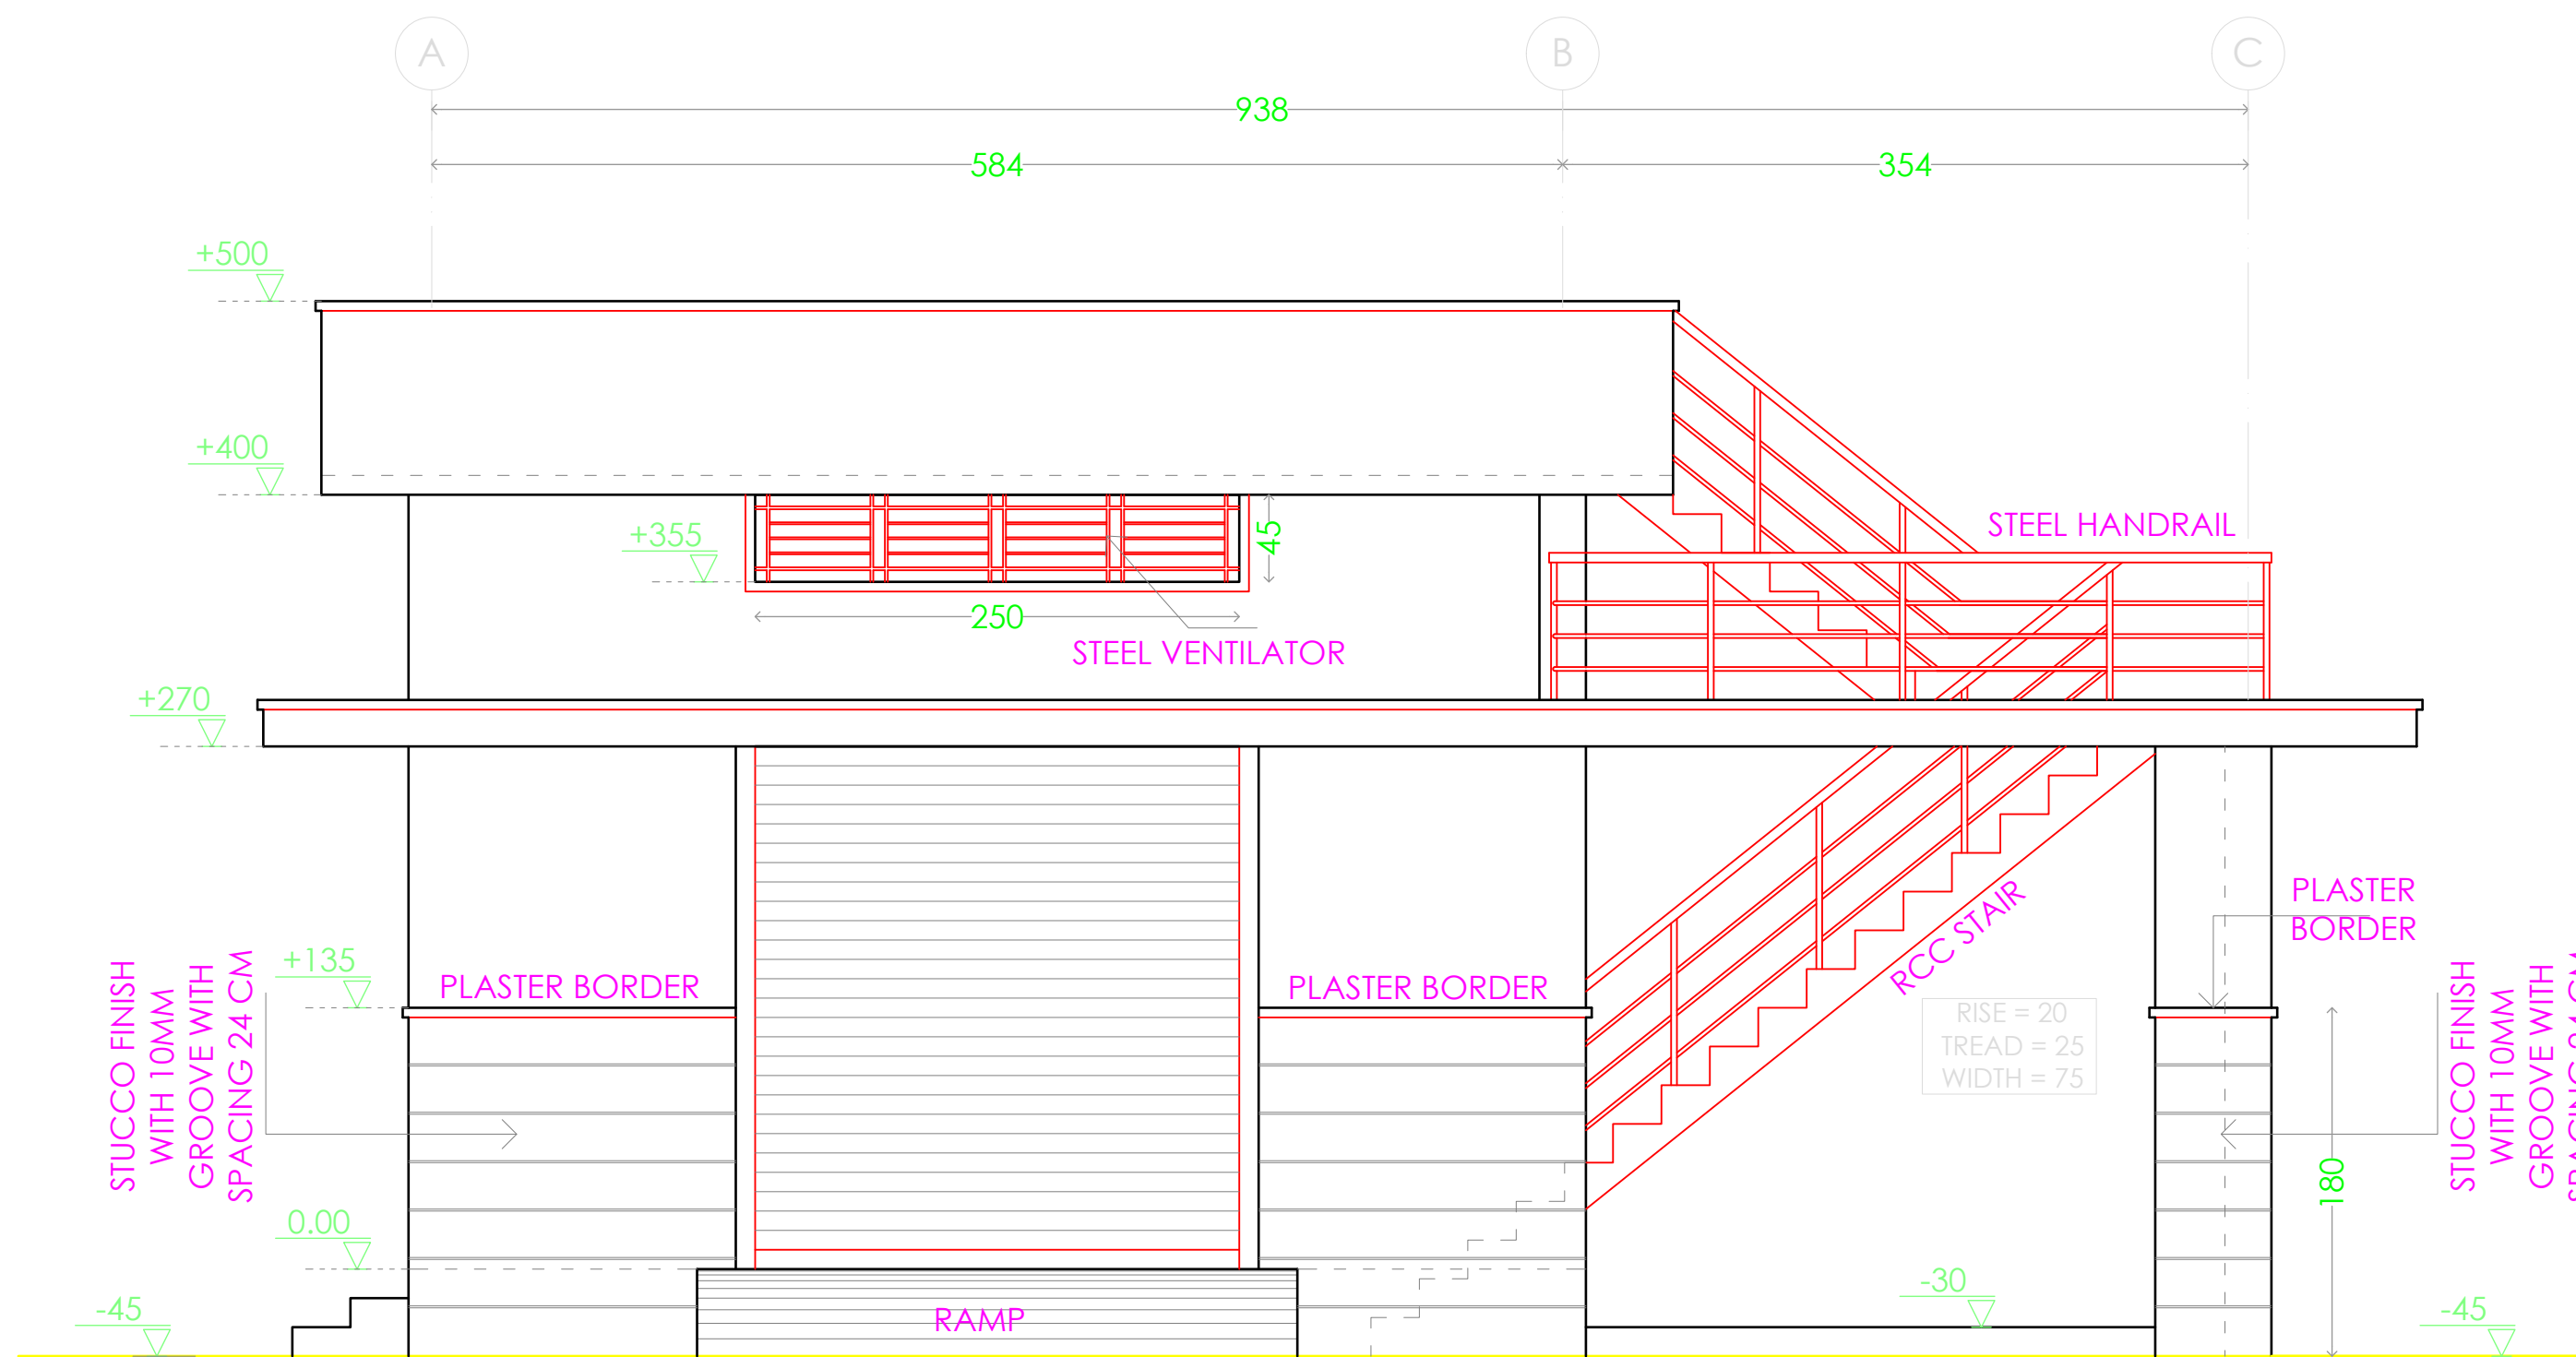

FRONT ELEVATION

REVISIONS				
NOS.	DATE	DESCRIPTION	DWN	CKD.

CONSULTANT



(A fully owned subsidiary of HLL Lifecare Ltd.)
 (A Government of India Enterprise)
 THIRUVANANTHAPURAM-12
 Tel: +91 471 2775500 / 2355404
 web : www.hllhites.com

CLIENT

KANNUR UNIVERSITY

PROJECT TITLE

RENOVATION WORKS
 KANNUR UNIVERSITY CAMPUSES -
 SUBSTATION AT PAYYANUR CAMPUS

DRAWING TITLE

FRONT ELEVATION

PRELIMINARY DRAWING


DATE: 11-01-2018

SCALE:

DRG. NO.

NOTE


1. ALL DIMENSIONS ARE IN CENTIMETRES
2. DO NOT SCALE THE DRAWING
3. DISCLAIMER - THESE DRAWINGS ARE THE SOLE PROPERTY OF HLL LIFECARE LTD. NO CHANGES OR COPIES CAN BE MADE WITHOUT CONSENT
4. ANY DISCREPANCY SHALL BE IMMEDIATELY REFERRED TO THE ARCHITECT FOR CLARIFICATION

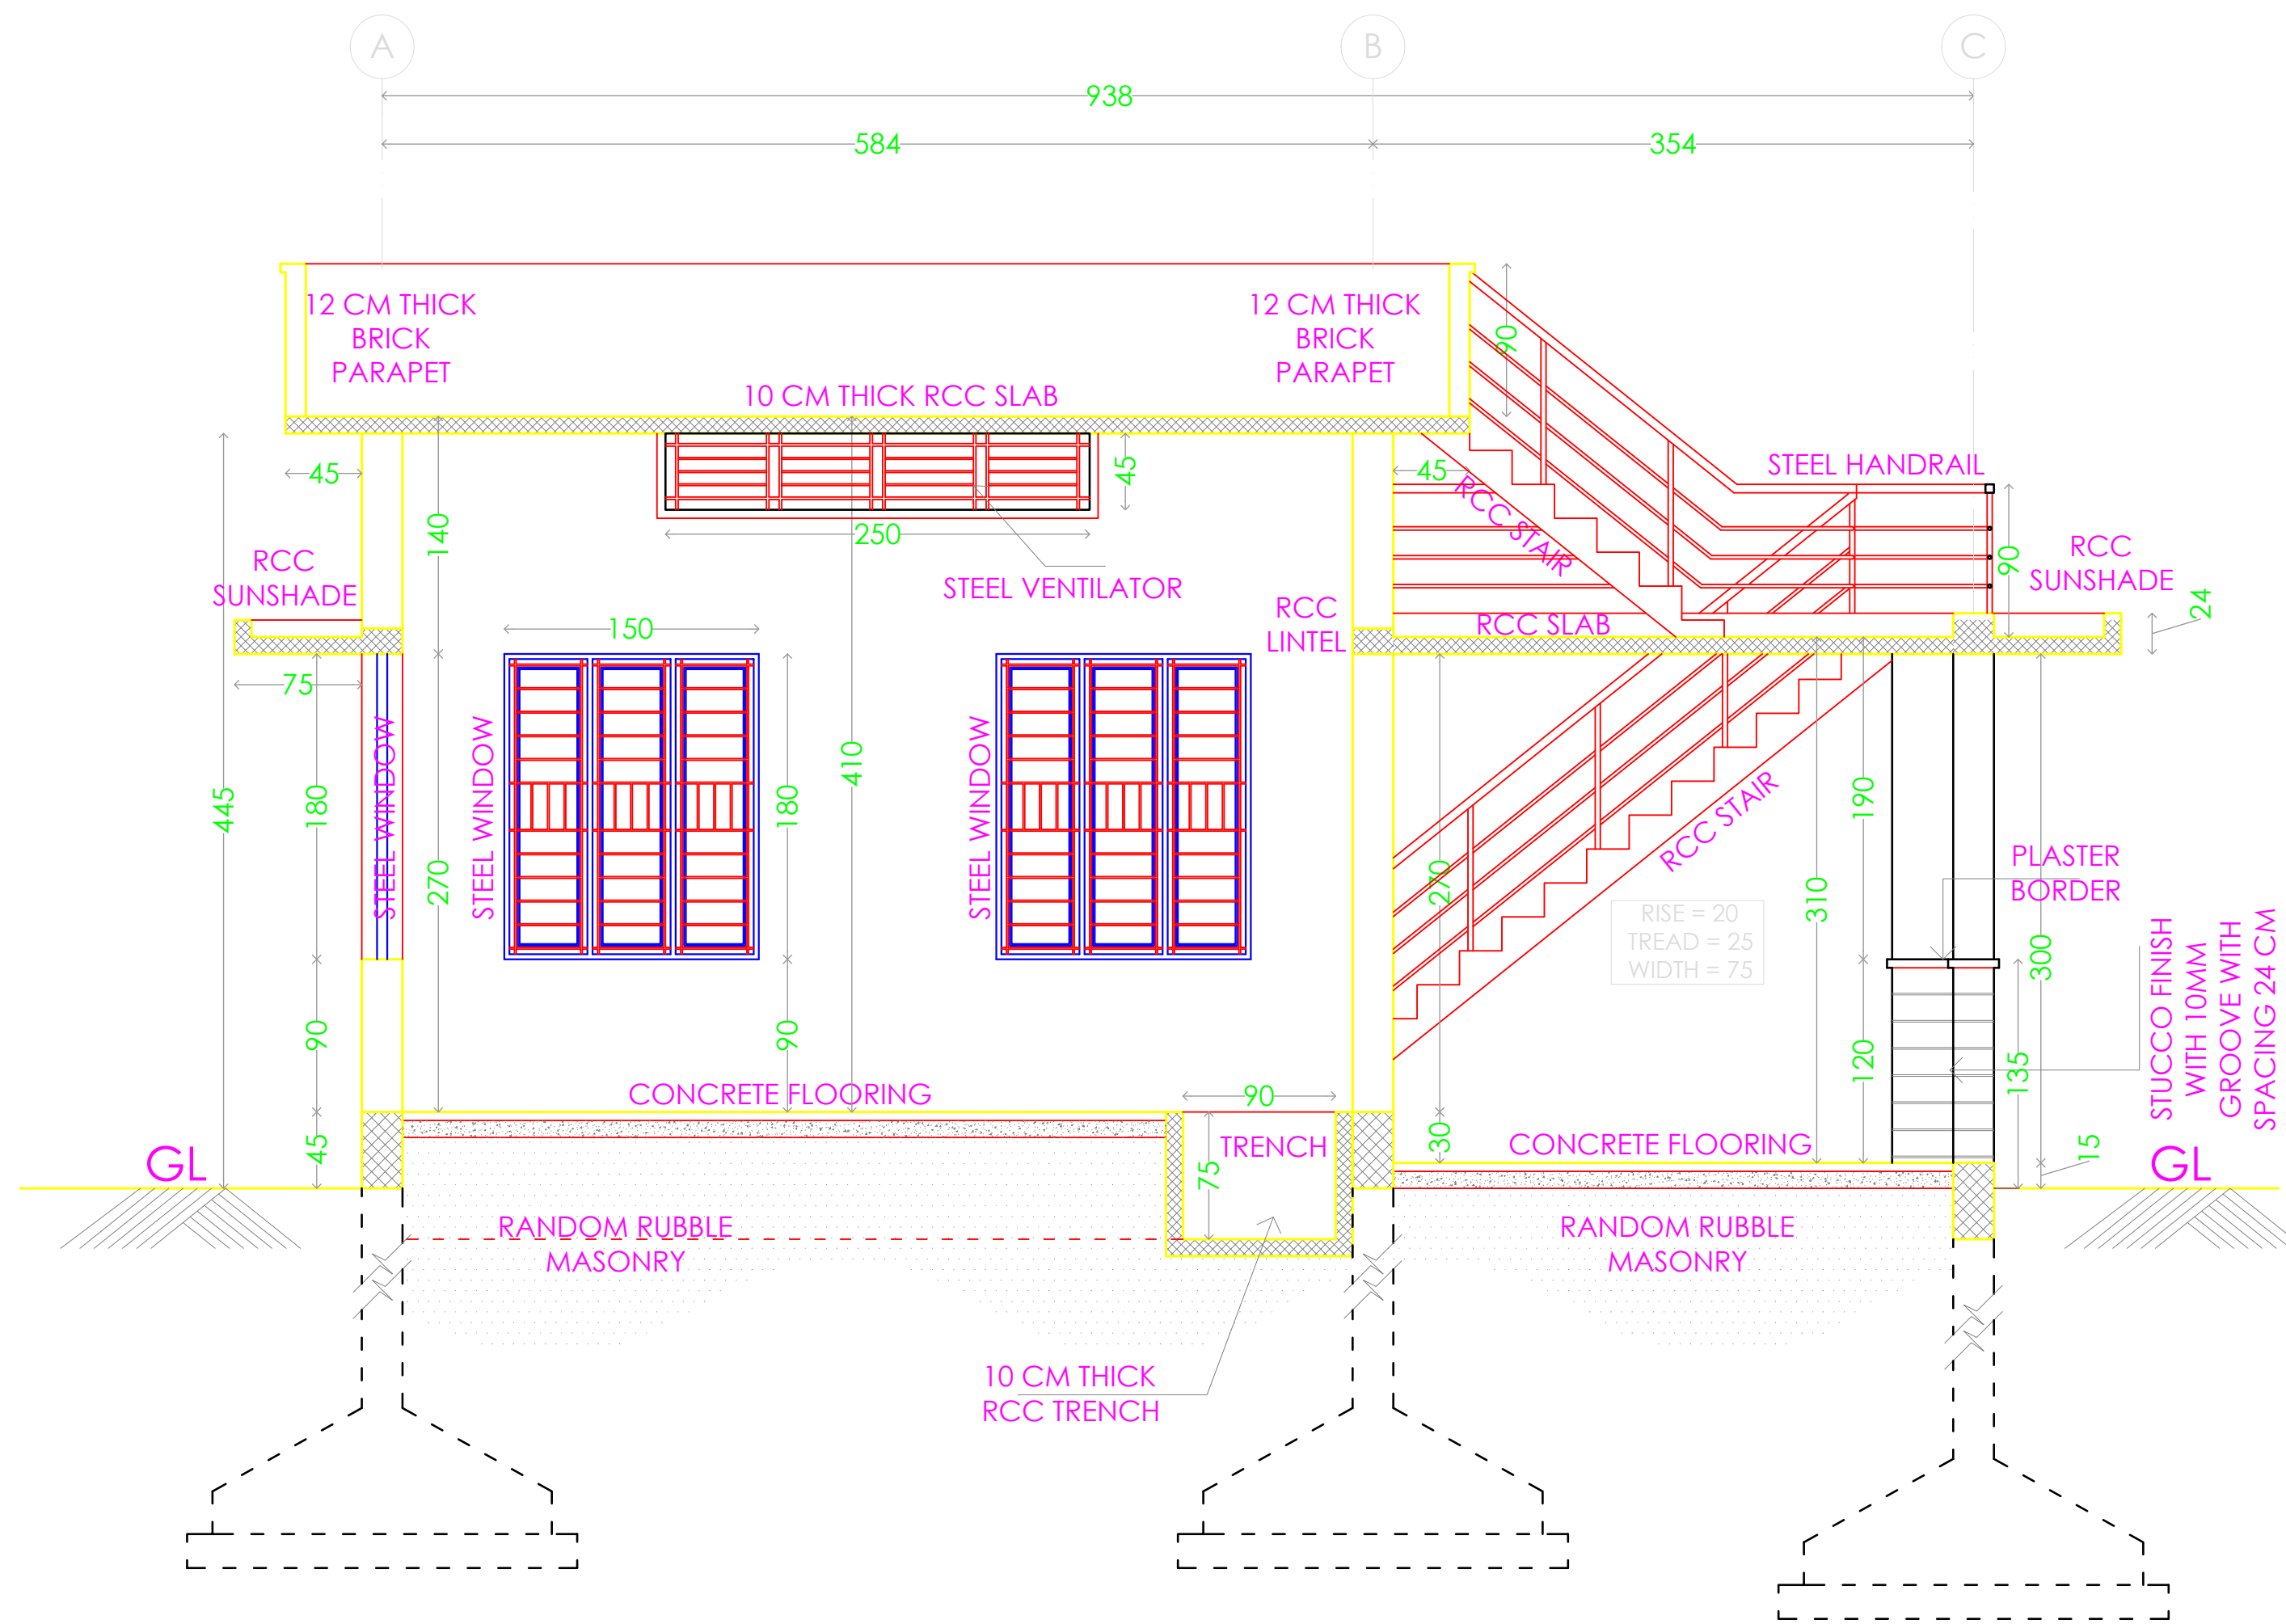

SECTION AA

REVISIONS				
NOS.	DATE	DESCRIPTION	DWN.	CKD.

CONSULTANT



HITES
HLL INFRA TECH SERVICES LTD.

(A fully owned subsidiary of HLL Lifecare Ltd.)
(A Government of India Enterprise)
THIRUVANANTHAPURAM-12
Tel: +91 471 2775500 / 2355404
web : www.hllhites.com

CLIENT
KANNUR UNIVERSITY

PROJECT TITLE
**RENOVATION WORKS
KANNUR UNIVERSITY CAMPUSES -
SUBSTATION AT PAYYANUR CAMPUS**

DRAWING TITLE
SECTION

PRELIMINARY DRAWING

DATE: 11-01-2018 SCALE:

DRG. NO.

- NOTE
1. ALL DIMENSIONS ARE IN CENTIMETRES
 2. DO NOT SCALE THE DRAWING
 3. DISCLAIMER - THESE DRAWINGS ARE THE SOLE PROPERTY OF HLL LIFECARE LTD. NO CHANGES OR COPIES CAN BE MADE WITHOUT CONSENT
 4. ANY DISCREPANCY SHALL BE IMMEDIATELY REFERRED TO THE ARCHITECT FOR CLARIFICATION