

14.11.2023

CORRIGENDUM-04

Name of the work: Design and Construction of 100 Seats Government Medical College, 500 Bedded Hospital and allied Buildings at Alibag, Maharashtra on EPC Basis Including Defect Notification Period of 60 Months.

Tender no. HITES/IDS/DMER-M/ALIBAG/23/15 (e-tender ID: 2023_HITE_167760_1) dated 11.10.2023

The Corrigendum-04 shall be treated as part of e-tender to be uploaded online duly signed and stamped along with e-tender:


As per tender, date of uploading of tender and opening of Technical Bid		Amended date of uploading of tender and opening of Technical Bid	
Description	Details	Description	Details
Last date & time for submission of Bids online (Bid due date)	16.11.2023 at 3.00 pm	Last date & time for submission of Bids online (Bid due date)	23.11.2023 at 3.00 pm
Date & time for Opening of Technical Bid through e-tender portal	17.11.2023 at 3.00 pm	Date & time for Opening of Technical Bid through e-tender portal	24.11.2023 at 3.00 pm

Important Note:

1. The above Corrigendum shall form part of the Tender Document and is to be submitted duly signed & stamped by the applicants along with their Application.
2. All other terms & condition of Tender document remains unchanged.
3. Prospective bidders are advised to regularly scan through <https://etenders.gov.in/eprocure/app> and HITES website tender page for corrigendum/amendments etc. and separate advertisement will not be made for this.

**VP (ID), HITES South Operations
HITES**

END OF CORRIGENDUM-04

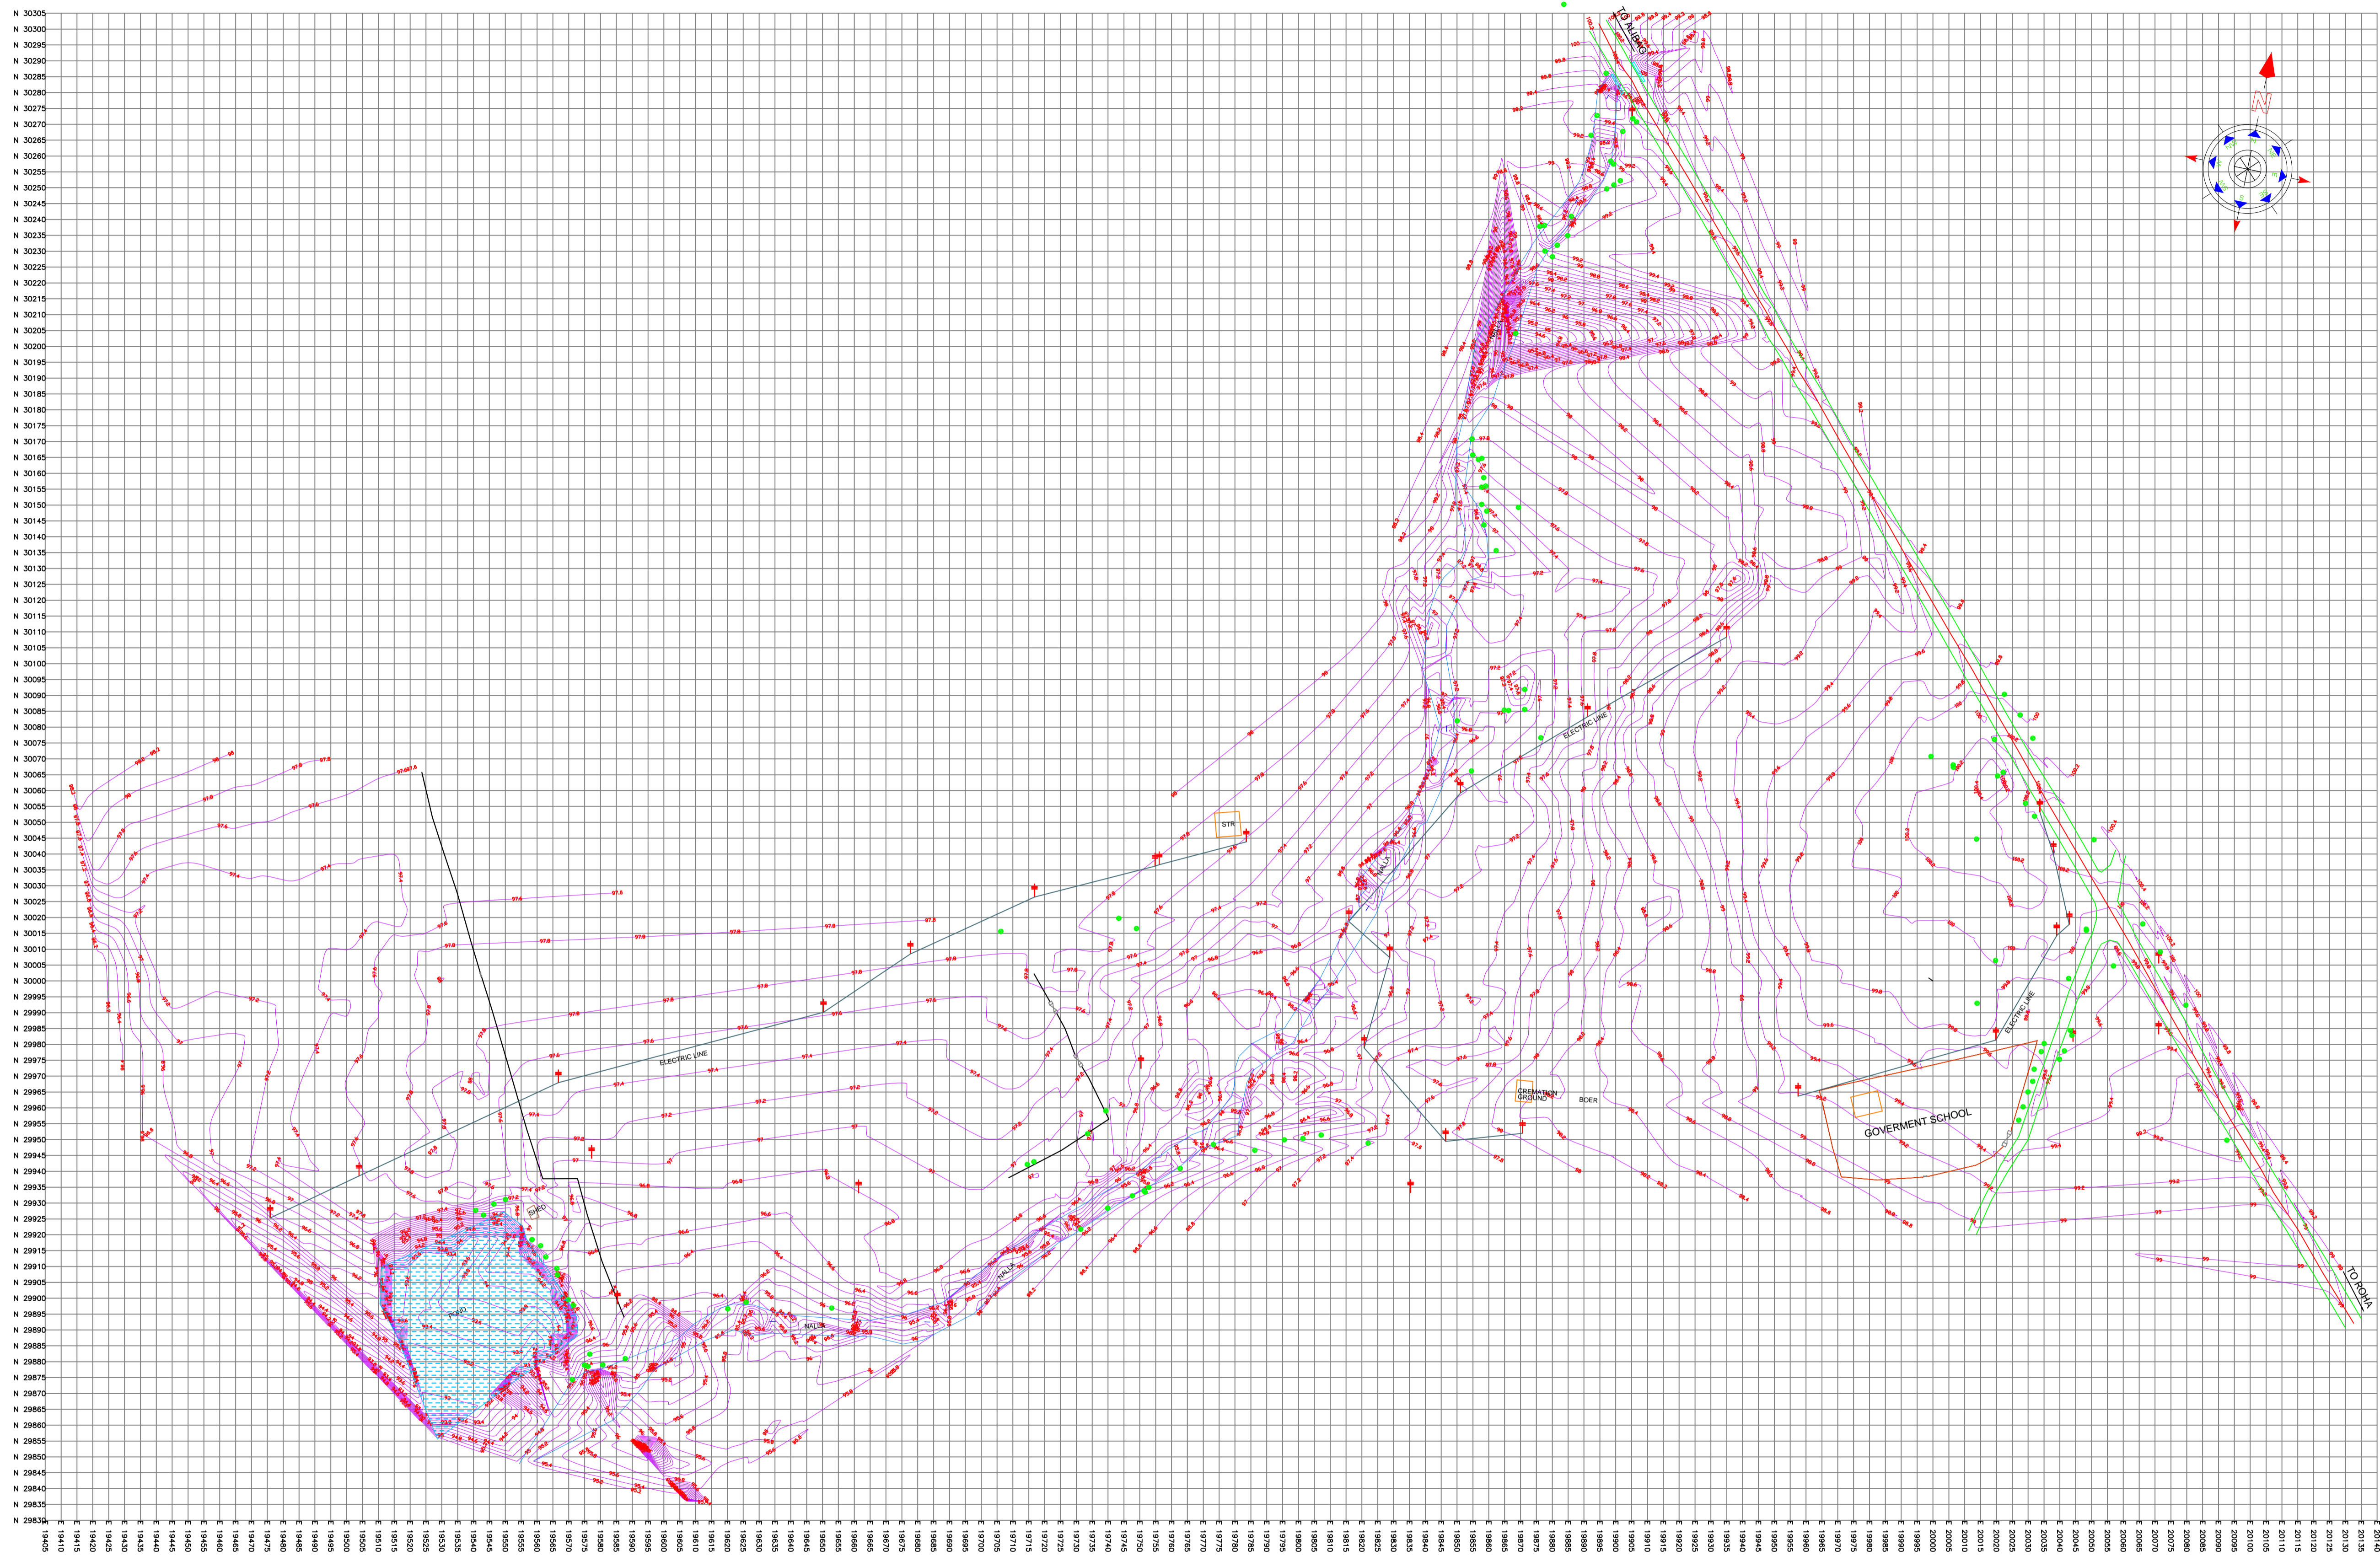

NOTES :-
1. ALL DIMENSIONS ARE IN METER.

LEGEND :-

ROAD EDGE	
COMPOUND WALL	
DRAIN TOP	
ROAD CENTER	
GATE	
RETAINING WALL	
PERMANENT STRUCTURE	
FENCING	
CONTOUR	
TREE	
TBM	
SHED	
COMPOUND WALL	

CLIENT:-
HITES
HILL INFRA TECH SERVICES
A Government of India Enterprise

CONSULTANT:-

M/S J J ENGINEERS PANVEL
Office No 210, Thapar Complex Plot No 51, Sector -15,
CBD Belapur, Navi Mumbai- 400614 office no 8850703020

CONTRACTOR
PERFECT GEOTECHNICS PVT.LTD
NAVI MUMBAI

DRAWN BY:-	NAME	SIGNATURE
CHEAKED BY:-		
APPROVED BY:-		


PROJECT:- TOPOGRAPHIC SURVEY FOR PROPOSED MEDICAL COLLEGE AT
ALIBAG

TITLE:-
TOPOGRAPHIC SURVEY FOR USAR VILLAGE

DWG. NO. SURVEY PLAN 01

SCALE:- DATE : 14.11.2023

DWG.ADD.: -

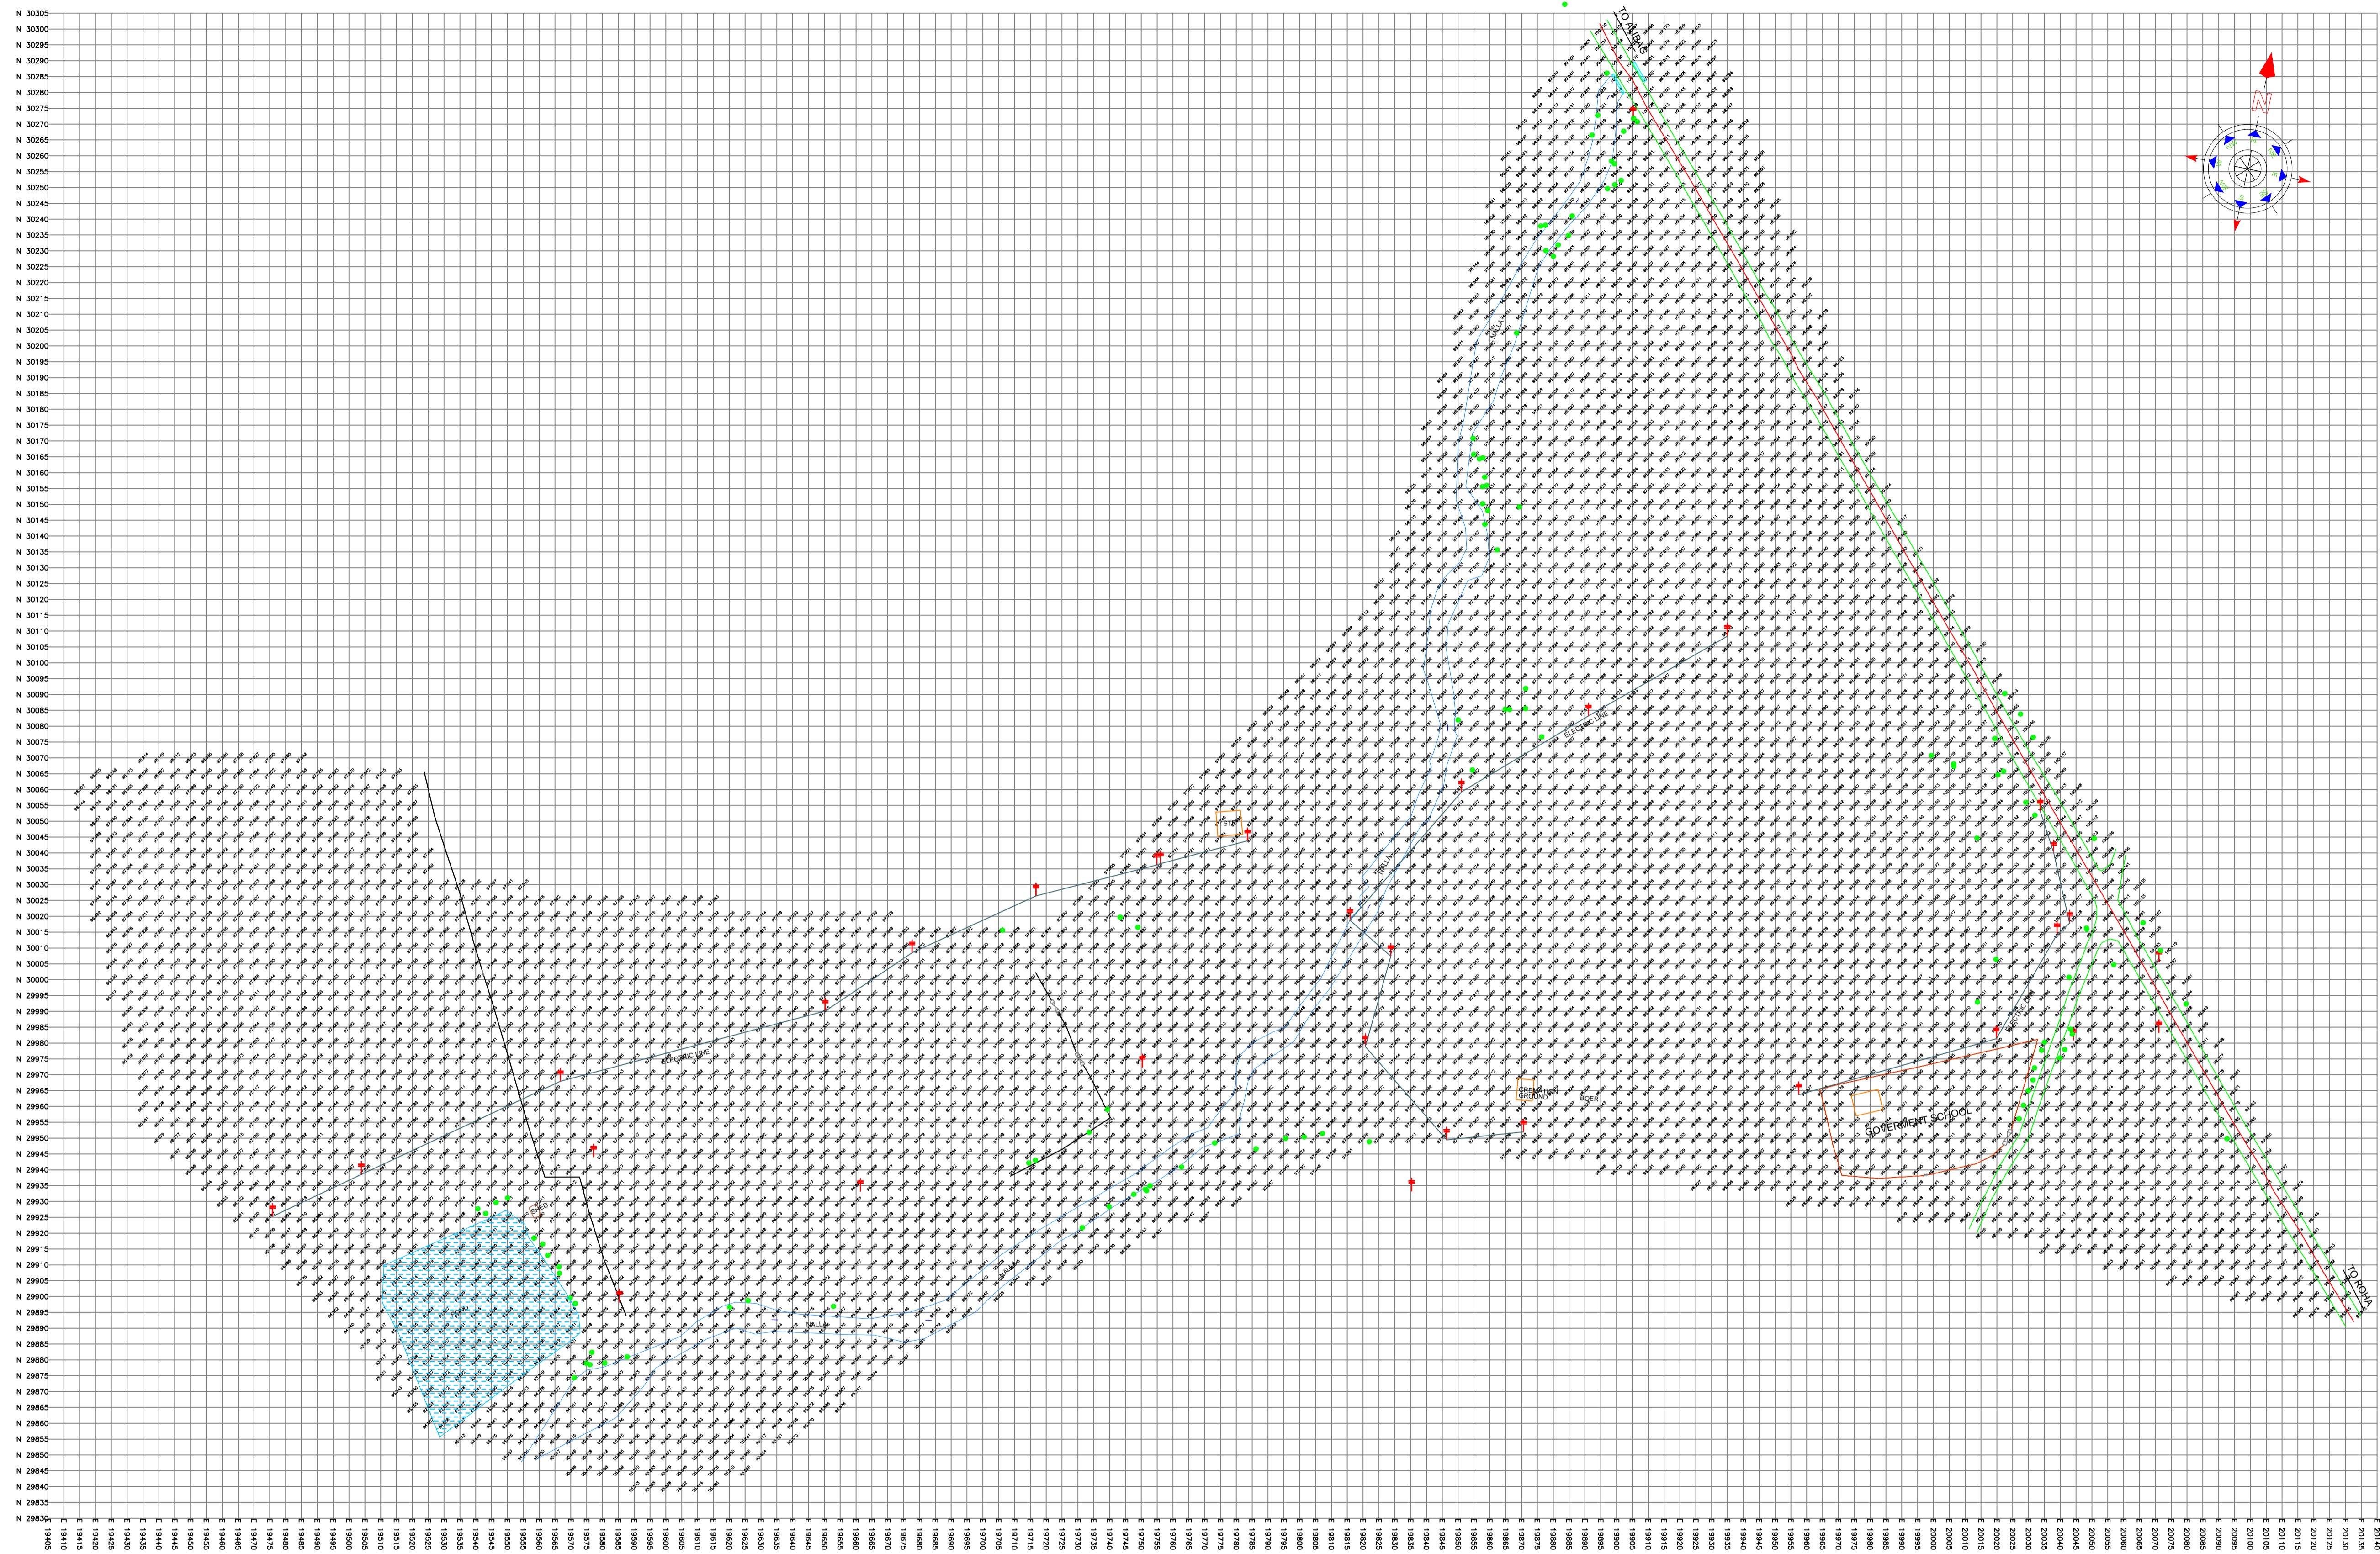

NOTES :-
1. ALL DIMENSIONS ARE IN METER.

LEGEND :-	
ROAD EDGE	—
COMPOUND WALL	—
DRAIN TOP	—
ROAD CENTER	—
GATE	—
RETAINING WALL	—
PERMANENT STRUCTURE	—
FENCING	—
CONTOUR	—
TREE	—
TBM	—
SHED	—
COMPOUND WALL	—

CLIENT:-
HITES
HILL INFRA TECH SERVICES
A Government of India Enterprise

CONSULTANT:-
M/S J J ENGINEERS PANVEL
Office No 210, Thapar Complex Plot No 51, Sector -15,
CBD Belapur, Navi Mumbai- 400614 office no 8850703020

CONTRACTOR
PERFECT GEOTECHNICS PVT.LTD
NAVI MUMBAI

NAME	SIGNATURE
DRAWN BY:-	
CHEAKED BY:-	
APPROVED BY:-	

PROJECT:- TOPOGRAPHIC SURVEY FOR PROPOSED MEDICAL COLLEGE AT
ALIBAG

TITLE:-
TOPOGRAPHIC SURVEY FOR USAR VILLAGE

DWG. NO. SURVEY PLAN 01

SCALE:-

DWG.ADD.: -